



NOTE:
ALL BASE PLATES TO BEAR ON
50mm NON SHRINK GROUT 35Mpa MIN.

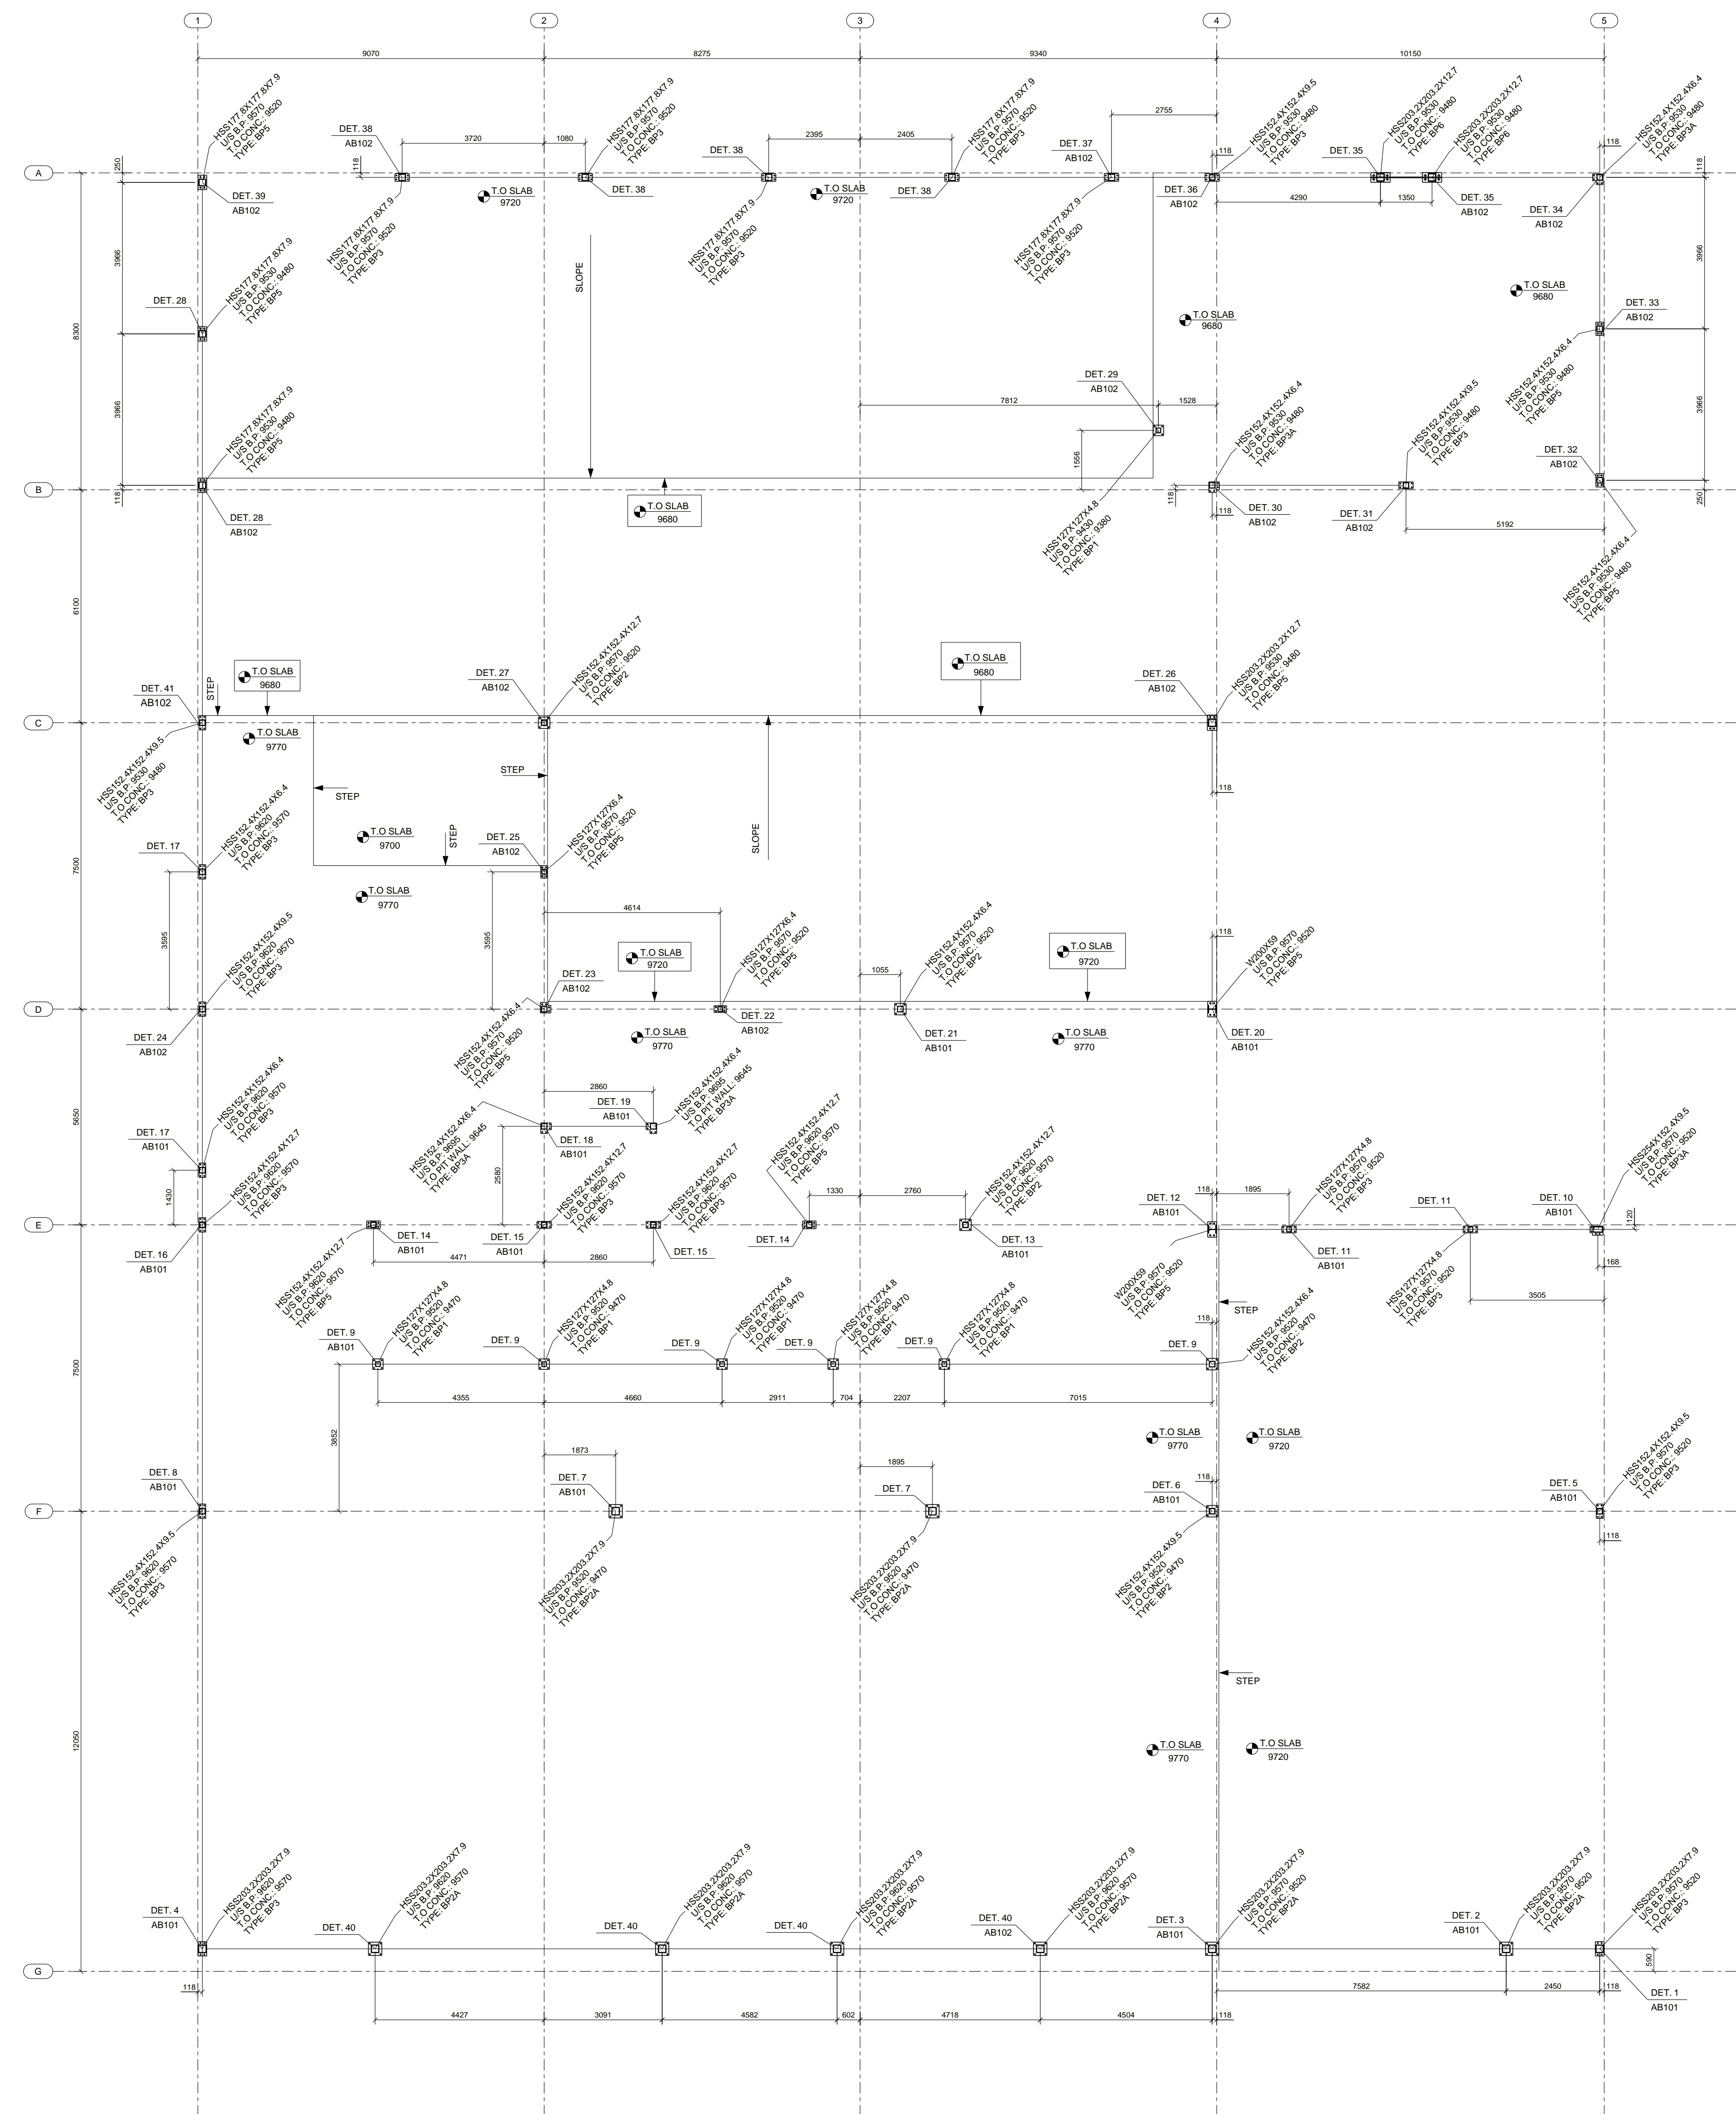

ANCHOR BOLT PLAN - MAIN FLOOR (EL. +9770)

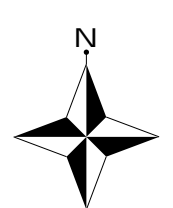

| 0 | ISSUED FOR FABRICATION-TRANSMITTAL #11 | 06/17/2020 |
|-----|--|------------|
| C | RE-ISSUED FOR APPROVAL | 05/01/2020 |
| B | RE-ISSUED FOR APPROVAL | 04/20/2020 |
| A | ISSUED FOR APPROVAL | 03/06/2020 |
| REV | DESCRIPTION | DATE |

West Coast Steel Ltd.
2990 Christmas Way,
Coquitlam, BC, Tel: 604 554 0171

| | | | |
|--------------|----------------------------------|---------|---------|
| DESCRIPTION | ANCHOR BOLT PLAN | | |
| PROJECT NAME | CHILLIWACK VOLKSWAGEN DEALERSHIP | | |
| DRAWN BY | WIM Inc. Steel Detailing | JOB No. | DRG No. |
| DATE DRAWN | 04.03.2020 | WCS-231 | AB100 |